

The Essex County Council (Epping Forest District) (Temporary Waiting Restriction) 2022 Order

Notice is hereby given Colchester Borough Council acting on behalf of the North Essex Parking Partnership in exercise of the delegated powers of the traffic authority Essex County Council granted under an Agreement dated 31 March 2011 proposes to make a temporary Order under Sections 14(1) of the Road Traffic Regulation Act 1984

The effect of the Order: To temporarily introduce 'Restricted Parking Zone No Waiting At Any Time' on Sun Street and Market Square to maintain access and deter issues with obstructive and inconsiderate parking.

Nothing in the Order shall apply to anything done with the permission or at the direction of a police constable in uniform or a Civil Enforcement Officer.

Nothing in the Order shall apply to any emergency vehicles.

The Order will come into operation on Monday 28th March 2022 and will remain in force for a period of 18 months.

Date: Thursday 17th March 2022.

Richard Walker, Parking Partnership Group Manager, Colchester Borough Council,
Rowan House, 33 Sheepen Road, Colchester, CO3 3WG

**The Essex County Council (Epping Forest District) (Temporary Waiting Restriction) 2022
Order**

WHEREAS Colchester Borough Council acting on behalf of the North Essex Parking Partnership in exercise of the delegated powers of the traffic authority Essex County Council granted under an Agreement dated 31 March 2011 in exercise of its powers under Sections 14(1) of the Road Traffic Regulation Act 1984 and of all the other enabling powers hereby make the following Order:-

1. This Order shall come into operation on xxxxxxxx and may be cited as The Essex County Council (Epping Forest District) (Temporary Waiting Restriction) Order 2022.
2. The Essex County Council (Epping Forest District) (Prohibition of Waiting, Loading and Stopping) and (On-Street Parking Places) (Civil Enforcement Area) Consolidation Order 2019 shall be temporarily amended in so far as it relates to the waiting, loading, stopping and on-street parking restrictions detailed in the Schedule to this Notice.
3. Nothing in Article 2 of this Order shall apply in relation to:
 - (a) any vehicle being used for ambulance, fire brigade or police purposes; or
 - (b) anything done with the permission or direction of a police constable in uniform or a traffic warden.
4. The Order will continue in force for up to 18 months unless extended by the secretary of State.

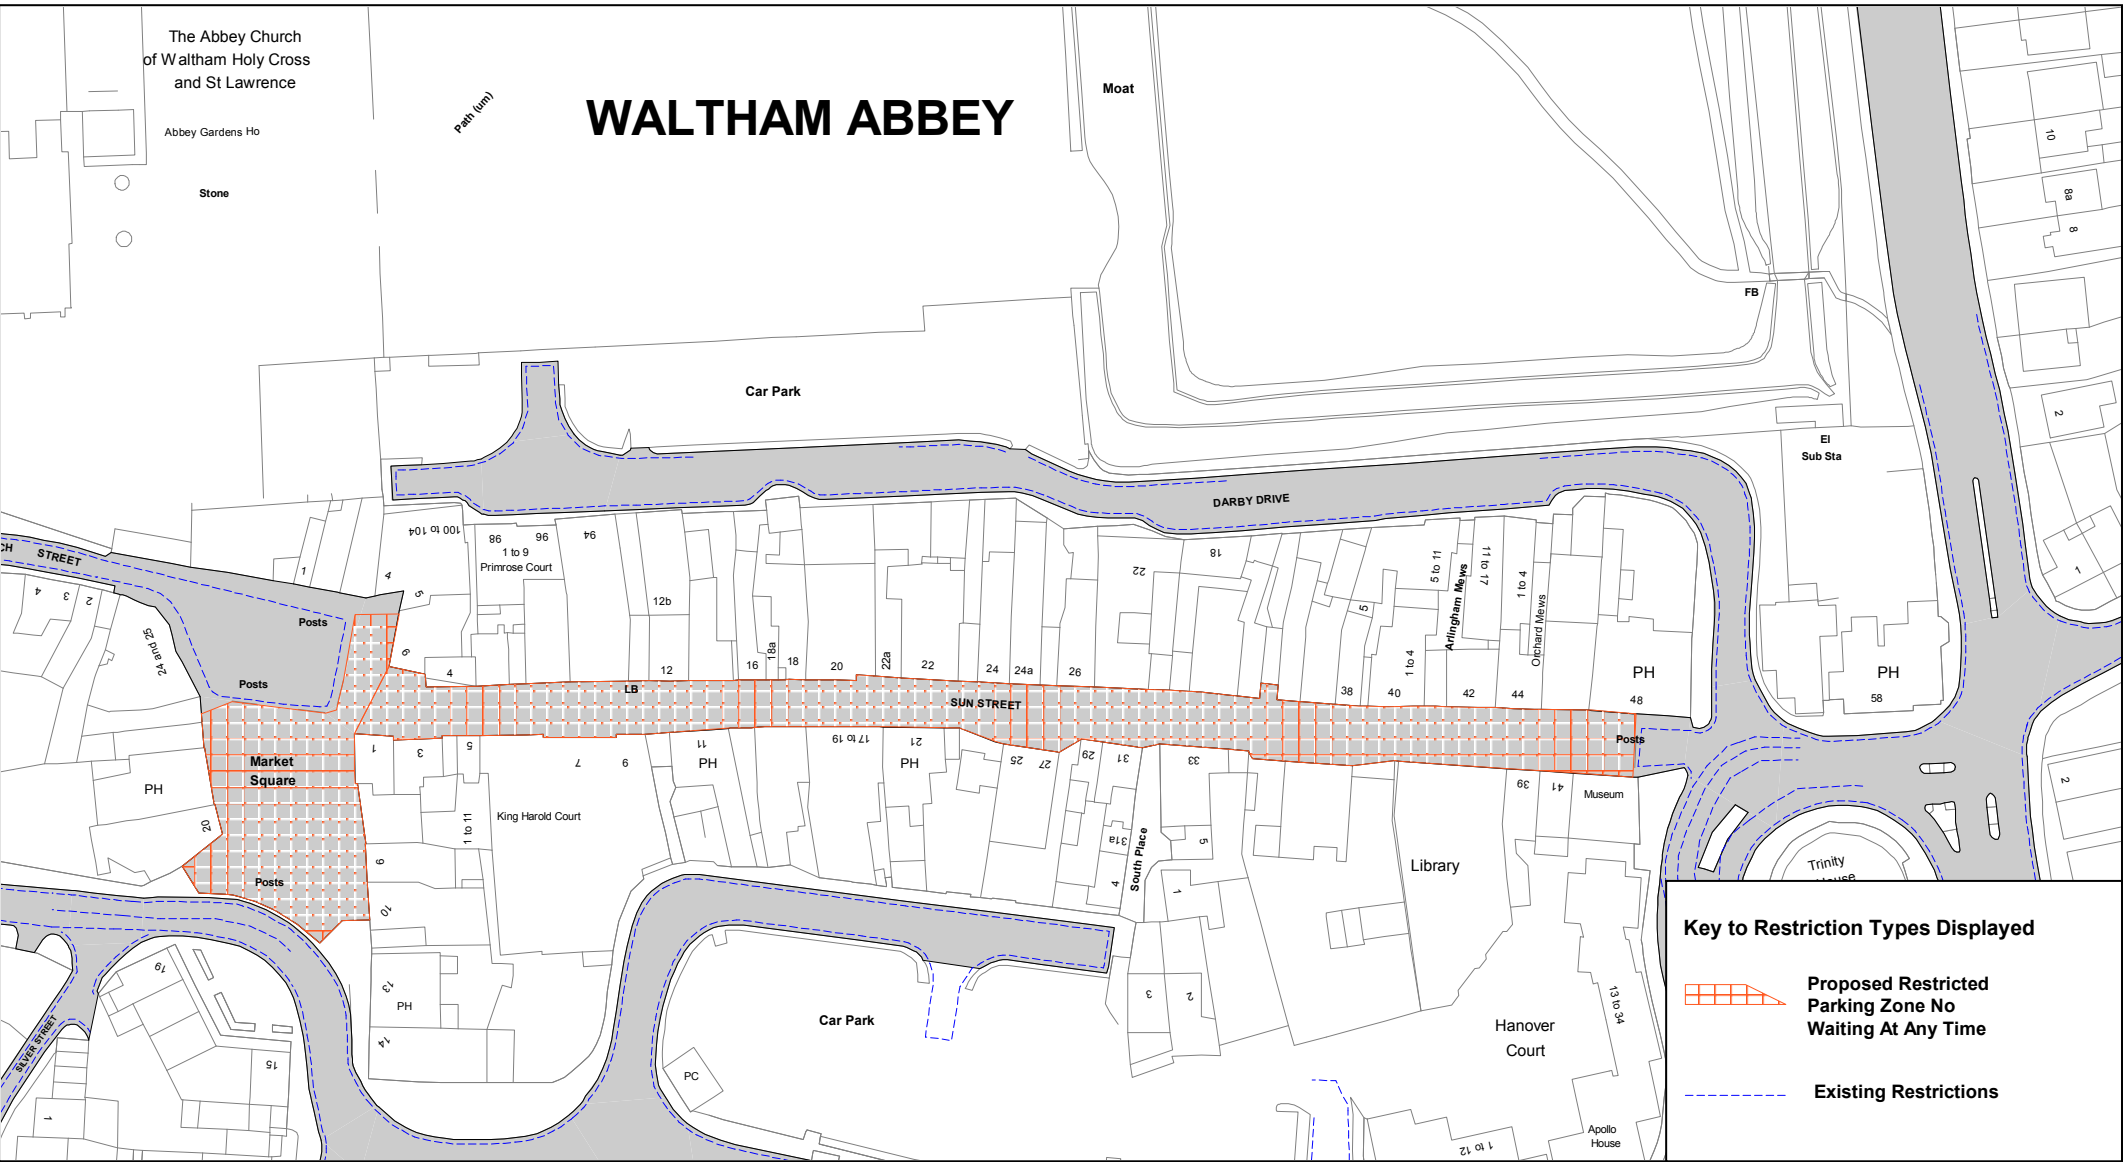
Sealed with the Common Seal of the Colchester Borough Council this XX day of XX Two Thousand and Twenty-XX.

THE COMMON SEAL OF COLCHESTER)
BOROUGH COUNCIL was hereunto)
affixed in the presence of:-)



Schedule

1. To introduce 'Restricted Parking Zone No Waiting At Any Time on:

Road	Description
Sun Street	Both sides: from its junction with Market Square to outside No. 48 Sun Street
Market Square	Both sides: for its entire extent



Key to Restriction Types Displayed

-  Proposed Restricted Parking Zone No Waiting At Any Time
-  Existing Restrictions



Waltham Abbey

N
▲

© Crown copyright. All rights reserved
Essex County Council
Licence No. LA 077070 2022

SCALE	1 : 1250 @ A4
DATE	21/02/2022
DRAWING No.	2022_NEPP_WA
DRAWN BY	BOM